


MOULDER STREET

Lot 27


Site Plan




Scale 1:500

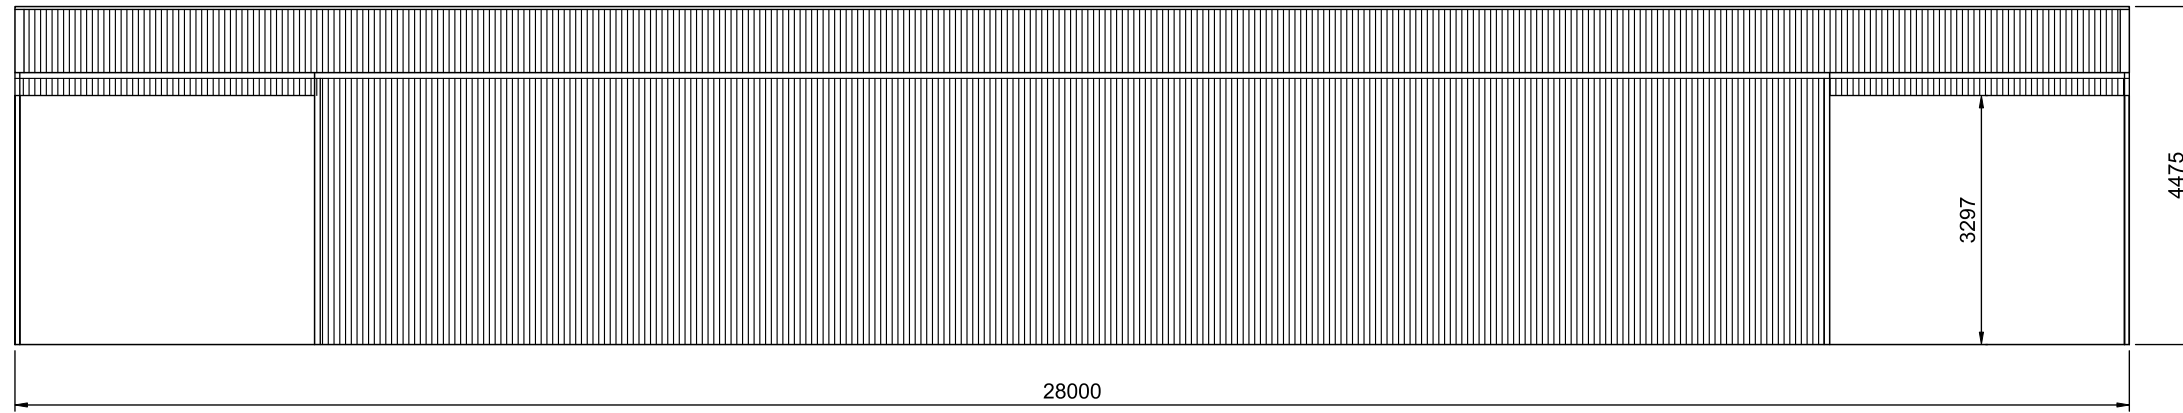

2 LEFT ELEVATION  
2 SCALE: 1:100

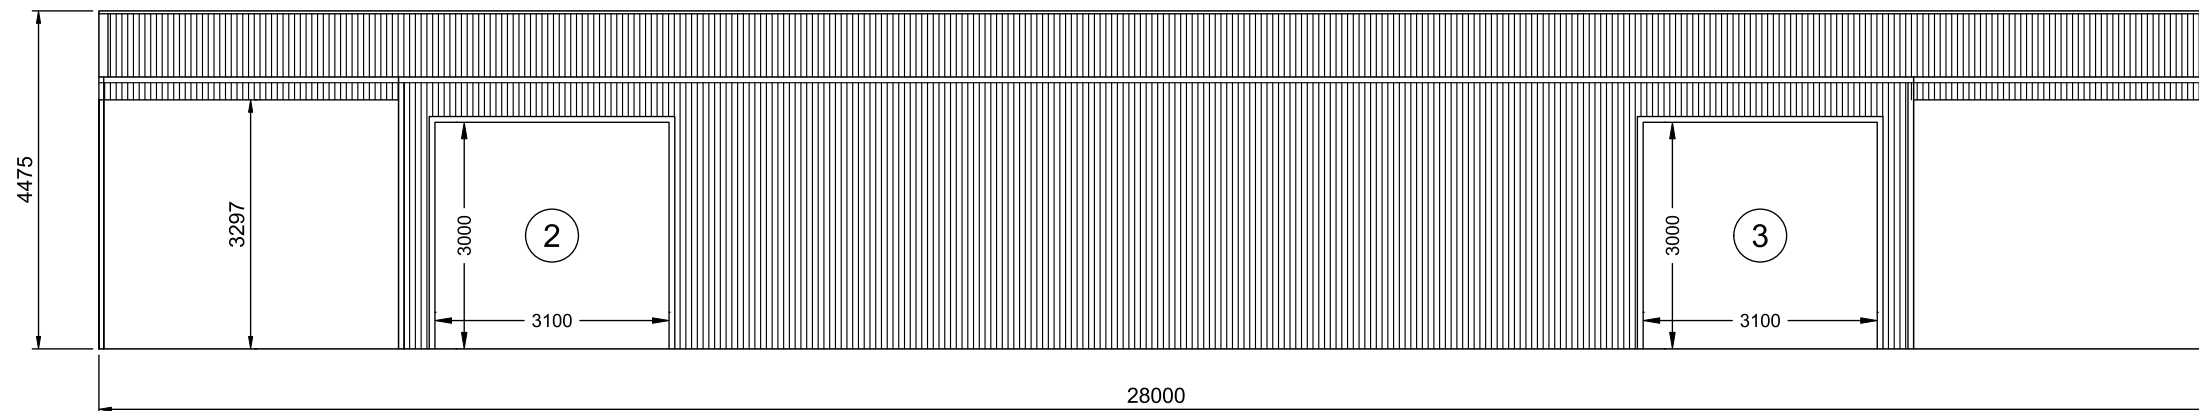


1 RIGHT ELEVATION  
2 SCALE: 1:100

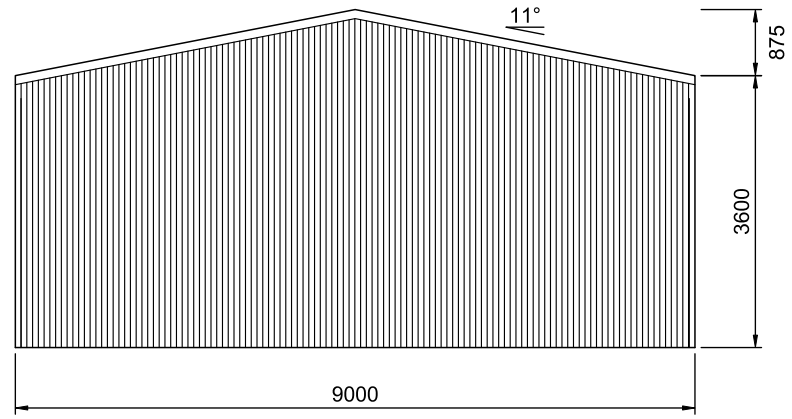

1 REAR ELEVATION  
3

SCALE: 1:100

FRAME #7

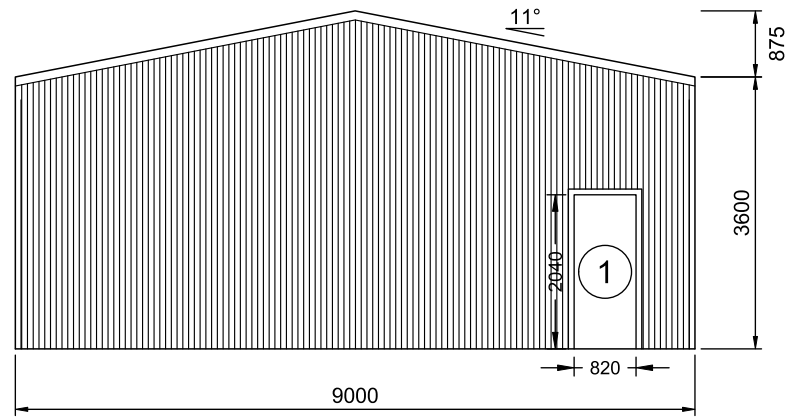

2 FRONT ELEVATION  
3

SCALE: 1:100

FRAME #2