




| ALL DIMENSIONS AND NOTES ARE TO BE CONFIRMED BY BUILDER AND/OR | NO. | AMENDMENT | DATE | PROJECT | DESIGN & DOCUMENTATION | ON BY | | |
|--|--------|-----------|------|---|-------------------------------|-----------------|------------|--------|
| OWNER BEFORE COMMENCING WORKS. DO NOT SCALE FROM DRAWINGS. USE FIGURED DIMENSIONS ONLY. ALL CONSTRUCTION WORK IS TO BE IN ACCORDANCE WITH THE BUILDING | | | | PROPOSED NEW HOUSE WITH CARPORT | SHER | ENE | BLUME | ER |
| CODE OF AUSTRALIA AND ALL RELEVANT CODES AND GOVERNING BODIES. TIMBER FRAMING IS TO BE COMPLETED IN ACCORDANCE WITH THE NATIONAL | LEGEND | | | LOCATION | 12 WHITTON | STREET GRIFFITH | H NSW 2680 | |
| LIGHT TIMBER FRAMING CODE SAA 1684. CONCRETE SLABS AND FOOTINGS ARE TO BE IN ACCORDANCE WITH SAA 2870.1. | LEGEND | LEGEND | F | 741 STUART DRIVE CURLEW WATERS NSW 2672 | PH: 02 69644465 | | | |
| ANY DISCREPANCIES FOUND IN THESE DRAWINGS MUST BE REPORTED TO SHERENE BLUMER BEFORE WORKS BEGIN. | | | | CLIENT | MOBILE: 0438 295862 | | | |
| ALL NATURAL GROUND LINES, SITE CUTS, INDICATED LEVELS, DRIVEWAYS, LIGHTPOLES AND ALL OTHER GRAPHICALLY REPRESENTED SYMBOLS ARE | | | | MARTY HANSEN | E-MAIL: sherene@blumer.net.au | | | |
| INDICATIVE ONLY AND MUST BE VERIFIED ON SITE BY THE BUILDER AND | | | | DRAWING | SCALE | DATE | DRAWN | NUMBER |
| PROFESSION APPLICABLE BEFORE WORKS BEGIN. | | | | PROPOSED SITE PLAN | 1: 750 @ A3 | 13 MAY 2024 | SB | 01 |
| COPYRIGHT SHERENE BLUMER B. Sc (ARCH) B ARCH 2024 | | | | | | | | |

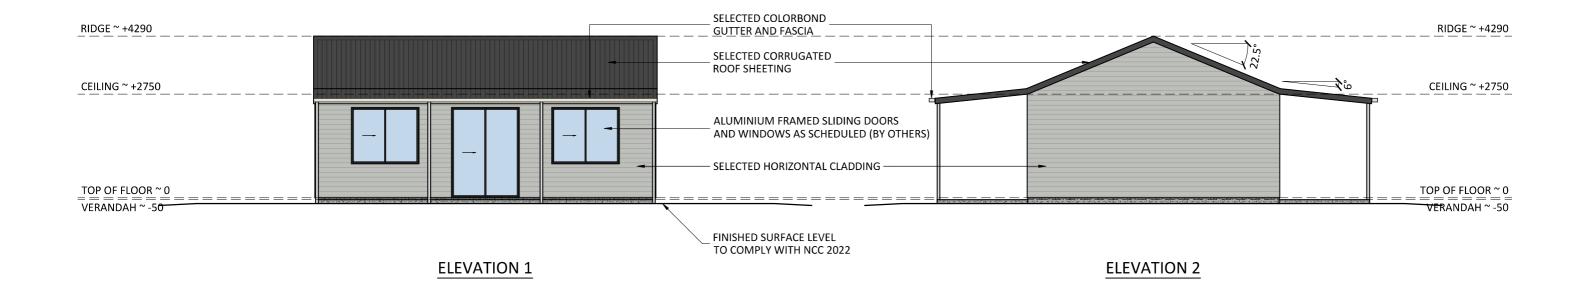

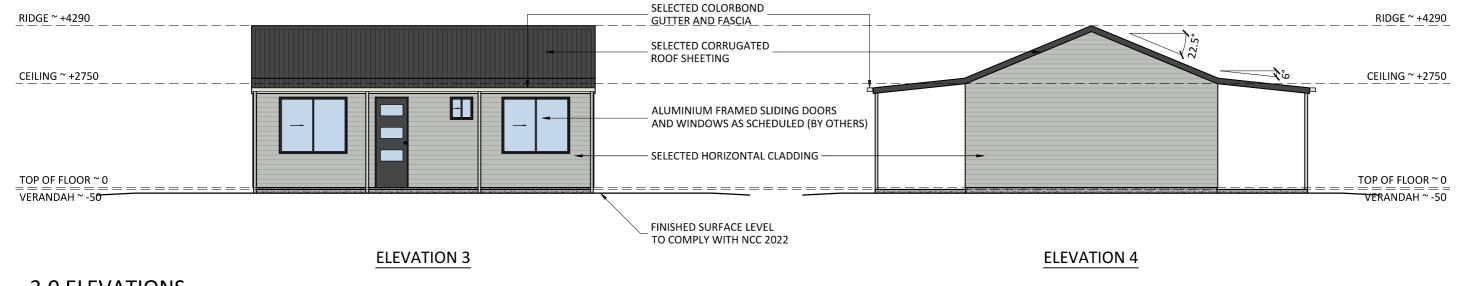

3.0 ELEVATIONS

| Purchaser Name: Martin Hansen Site Address: 741 Stuart Dr Curlew Waters NSW 2672 Australia | | | | Apex Engineering Group PTY LTD ACN 632 588 562 ME Aust. (Registered NER Structural) 5276680 QLD: RPEQ No. 24223; TAS: 185770492; VIC: PE0003848; N.T: 303557ES; Practising Professional Structural & Civil Engineers | |
|---|----------------------|-----------------------------------|---|--|--|
| | | Linginiceting | Seller: Sheds n Homes Dubbo STELLARCHCONMACK PTYLTD | | |
| Drawing # SDUB240012 - 2 | Print Date: 23/04/24 | NOT FOR CONSTRUCTION Page 3 of 13 | Phone: 0438 842 588 Fax Email: dubbo@shedsnhomes.com.au | Signature: John Ronaldson Date: 23/04/24 | |

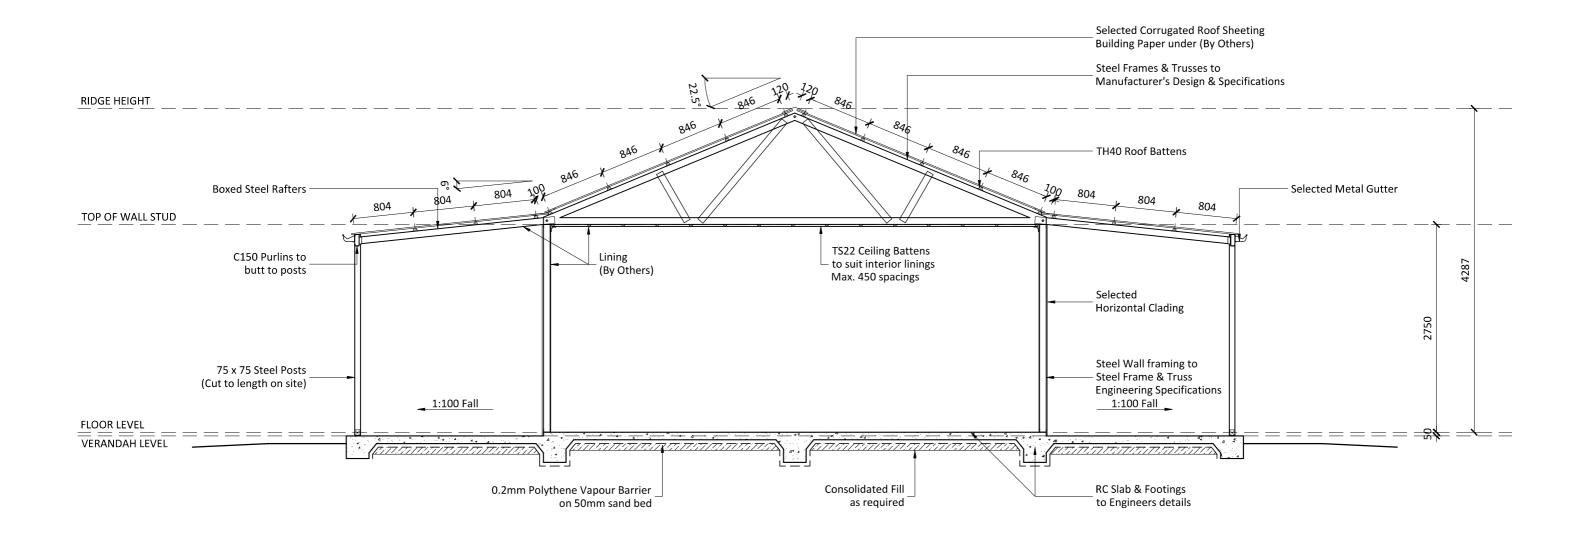

4.0 SECTION

NOTE: Section shown may not reflect actual Truss and Web pattern on site

| Purchaser Name: Martin Hansen Site Address: 741 Stuart Dr Curlew Waters NSW 2672 Australia | | Linginiceting | | Apex Engineering Group PTYLTD ACN 632 588 562 ME Aust. (Registered NER Structural) 5276680 QLD: RPEQ No. 24223; TAS: 185770492; MC: PE0003848; N.T: 303557ES; Practising Professional Structural & Civil Engineers | |
|---|----------------------|---|---|--|--|
| | | | Seller: Sheds n Homes Dubbo STELLARCHCONMACK PTY LTD | | |
| Drawing # SDUB240012 - 2 | Print Date: 23/04/24 | NOT FOR CONSTRUCTION Page 4 of 13 © Copyright Steelx IP Pty Ltd | Phone: 0438 842 588 Fax Email: dubbo@shedsnhomes.com.au | Signature: John Ronaldson Date: 23/04/24 | |

