
No.12
Lot 11
DP227454
740m²



ABN 91 065 826 066

Highlands Design Pty Ltd
Building Design Consultants
Contract Drafting Service
 100 Rankin Street
 FORBES NSW 2871
 Mob: 0408 968 178
 E: mcwatts@bigpond.net.au
 W: www.highlandsdesign.com.au

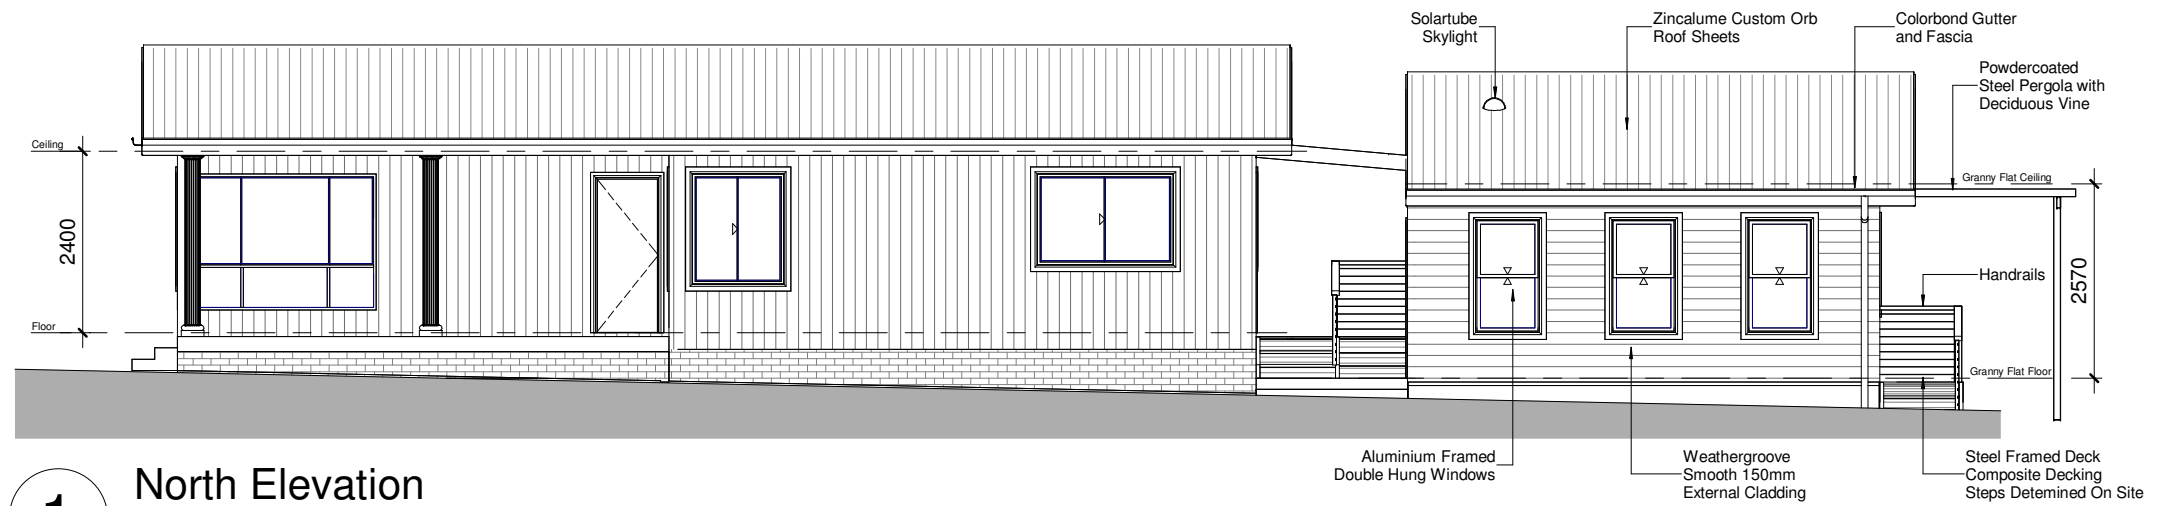

ACCREDITED
 BUILDING DESIGNER
 Accreditation Number 6529

Copyright This document is confidential and always remains the property of Highlands Design Pty Ltd. it must not be disclosed to a third party, copied in whole or part or lent without the written consent of Highlands Design Pty Ltd.

Client
Mr. J. & Mrs. E. Clarke
 Project Name
Proposed Granny Flat

 Project Address
12 High Street,
CONDOBOLIN, NSW, 2877


Proposed Site Plan		
Drawn by	MCW	A-02
Date	11.12.24	
Scale	1 : 125 Issue H	
		A3



1 North Elevation
1 : 100



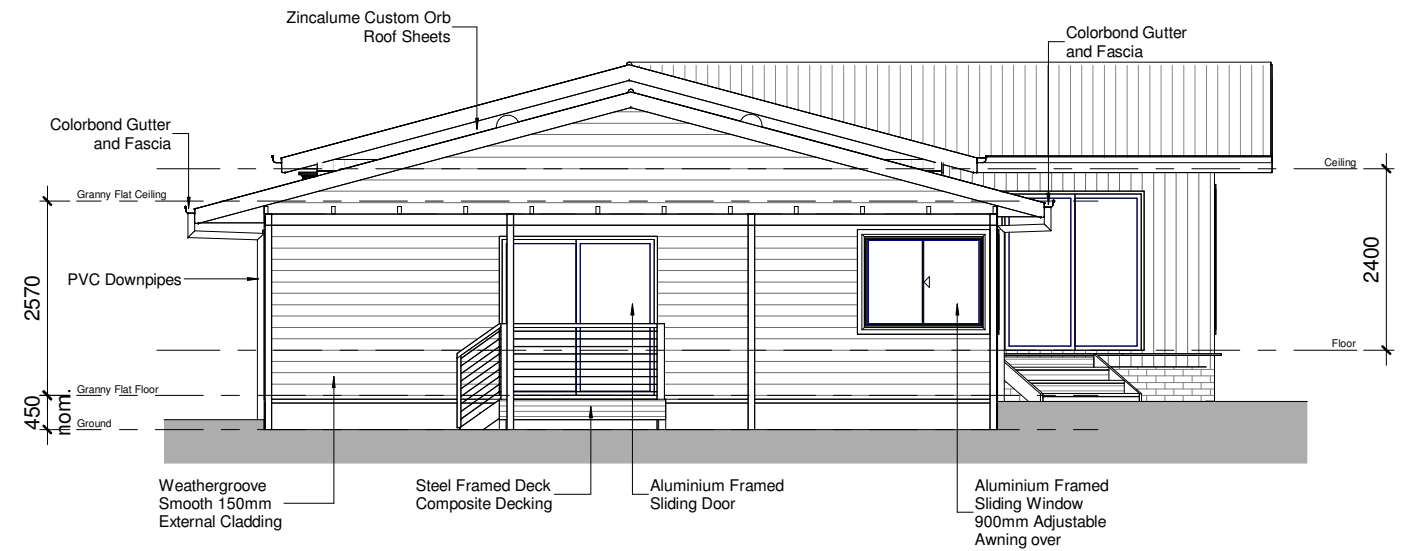2 East Elevation
1 : 100



3 West Elevation
1 : 100



4 South Elevation
1 : 100

ABN 91 065 826 066

highlands
design

Highlands Design Pty Ltd
Building Design Consultants
Contract Drafting Service
100 Rankin Street
FORBES NSW 2871
Mob: 0408 968 178
E: mcwatts@bigpond.net.au
W: www.highlandsdesign.com.au

bdaa
ACCREDITED
BUILDING DESIGNER
Accreditation Number 6529

Copyright This document is confidential and always remains the property of Highlands Design Pty Ltd. it must not be disclosed to a third party, copied in whole or part or lent without the written consent of Highlands Design Pty Ltd.

Client
Mr. J. & Mrs. E. Clarke
Project Name
Proposed Granny Flat

Project Address
12 High Street,
CONDOBOLIN, NSW, 2877

Elevations

Drawn by	MCW
Date	11.12.24
Scale	1 : 100 Issue H

A-05

A3



ABN 91 065 826 066

Highlands Design Pty Ltd
Building Design Consultants
Contract Drafting Service
 100 Rankin Street
 FORBES NSW 2871
 Mob: 0408 968 178
 E: mcwatts@bigpond.net.au
 W: www.highlandsdesign.com.au



ACCREDITED
 BUILDING DESIGNER

Accreditation Number 6529

Copyright This document is confidential and always remains the property of Highlands Design Pty Ltd. it must not be disclosed to a third party, copied in whole or part or lent without the written consent of Highlands Design Pty Ltd.

Client
 Mr. J. & Mrs. E. Clarke
 Project Name
 Proposed Granny Flat

Project Address
 12 High Street,
 CONDOBOLIN, NSW, 2877

3D View

Drawn by	MCW
Date	11.12.24
Scale	1 : 1 Issue H

A-07

A3