




NOO TYACK

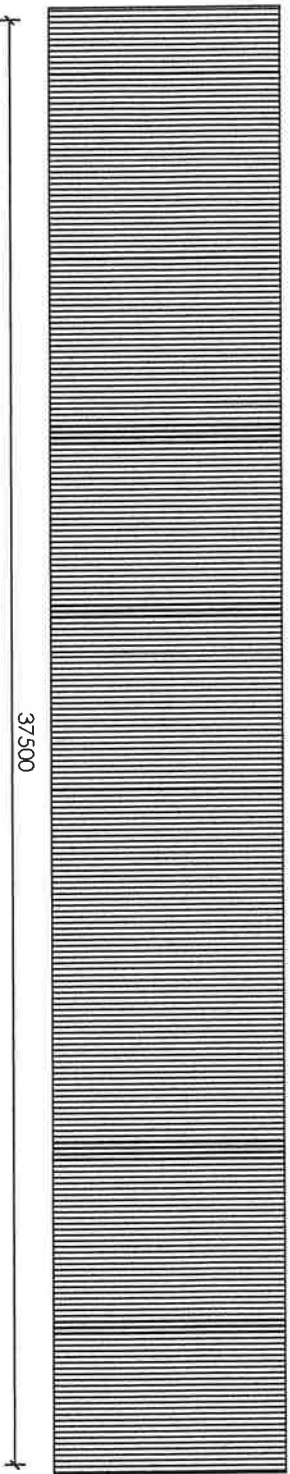

BACK SIDE

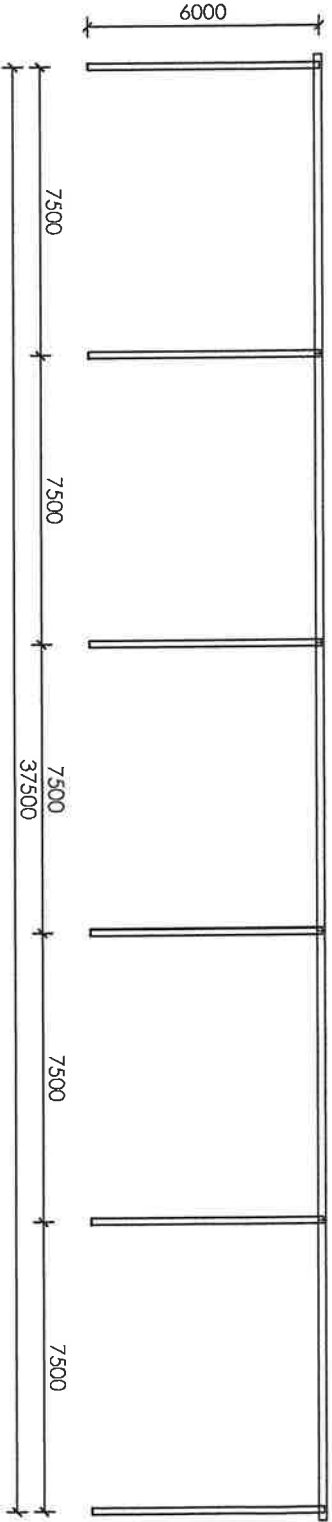

FRONT SIDE

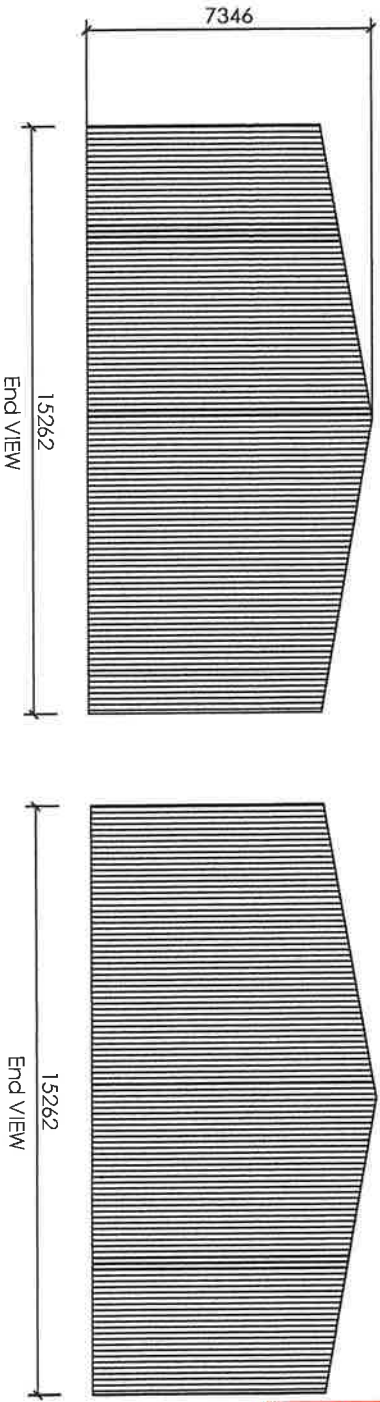

End VIEW

End VIEW

ALL CLADDING COLOURBOND - CLASSIC CREAM



TERRA ANZ PTY LTD
278 NORTH FORBES ROAD, CONDOBOIN, NSW, 2780

By: Terra Anz Pty Ltd
Date: 27/3/2025
Signature: _____

Client: BSS
Revision No: 01
Project No: 20019 BSS

CLIENT: NOO TYACK		THE BIG STEEL		STEEL SHEDS		DRAWN BY: WILL SCOTT		SCALE		SEE DRAWING	
PAGE	6/6	278 NORTH FORBES ROAD, CONDOBOIN, NSW, 2780	121 DORSET DRIVE WAGGA WAGGA NSW 2650					PROJECT	TYACK		
								DATE	14/02/2025		

Colour Bond

NEW SHED

< 16 m >

> 3 m
sliding Doors

SHED

278 North Forbes RD

Condo bolin

Noo @ JENoo . com . au

Noo Tyack

0429 729181

JENoo PTY LTD

HOUSE

0428951967 Andrew Hubbard